



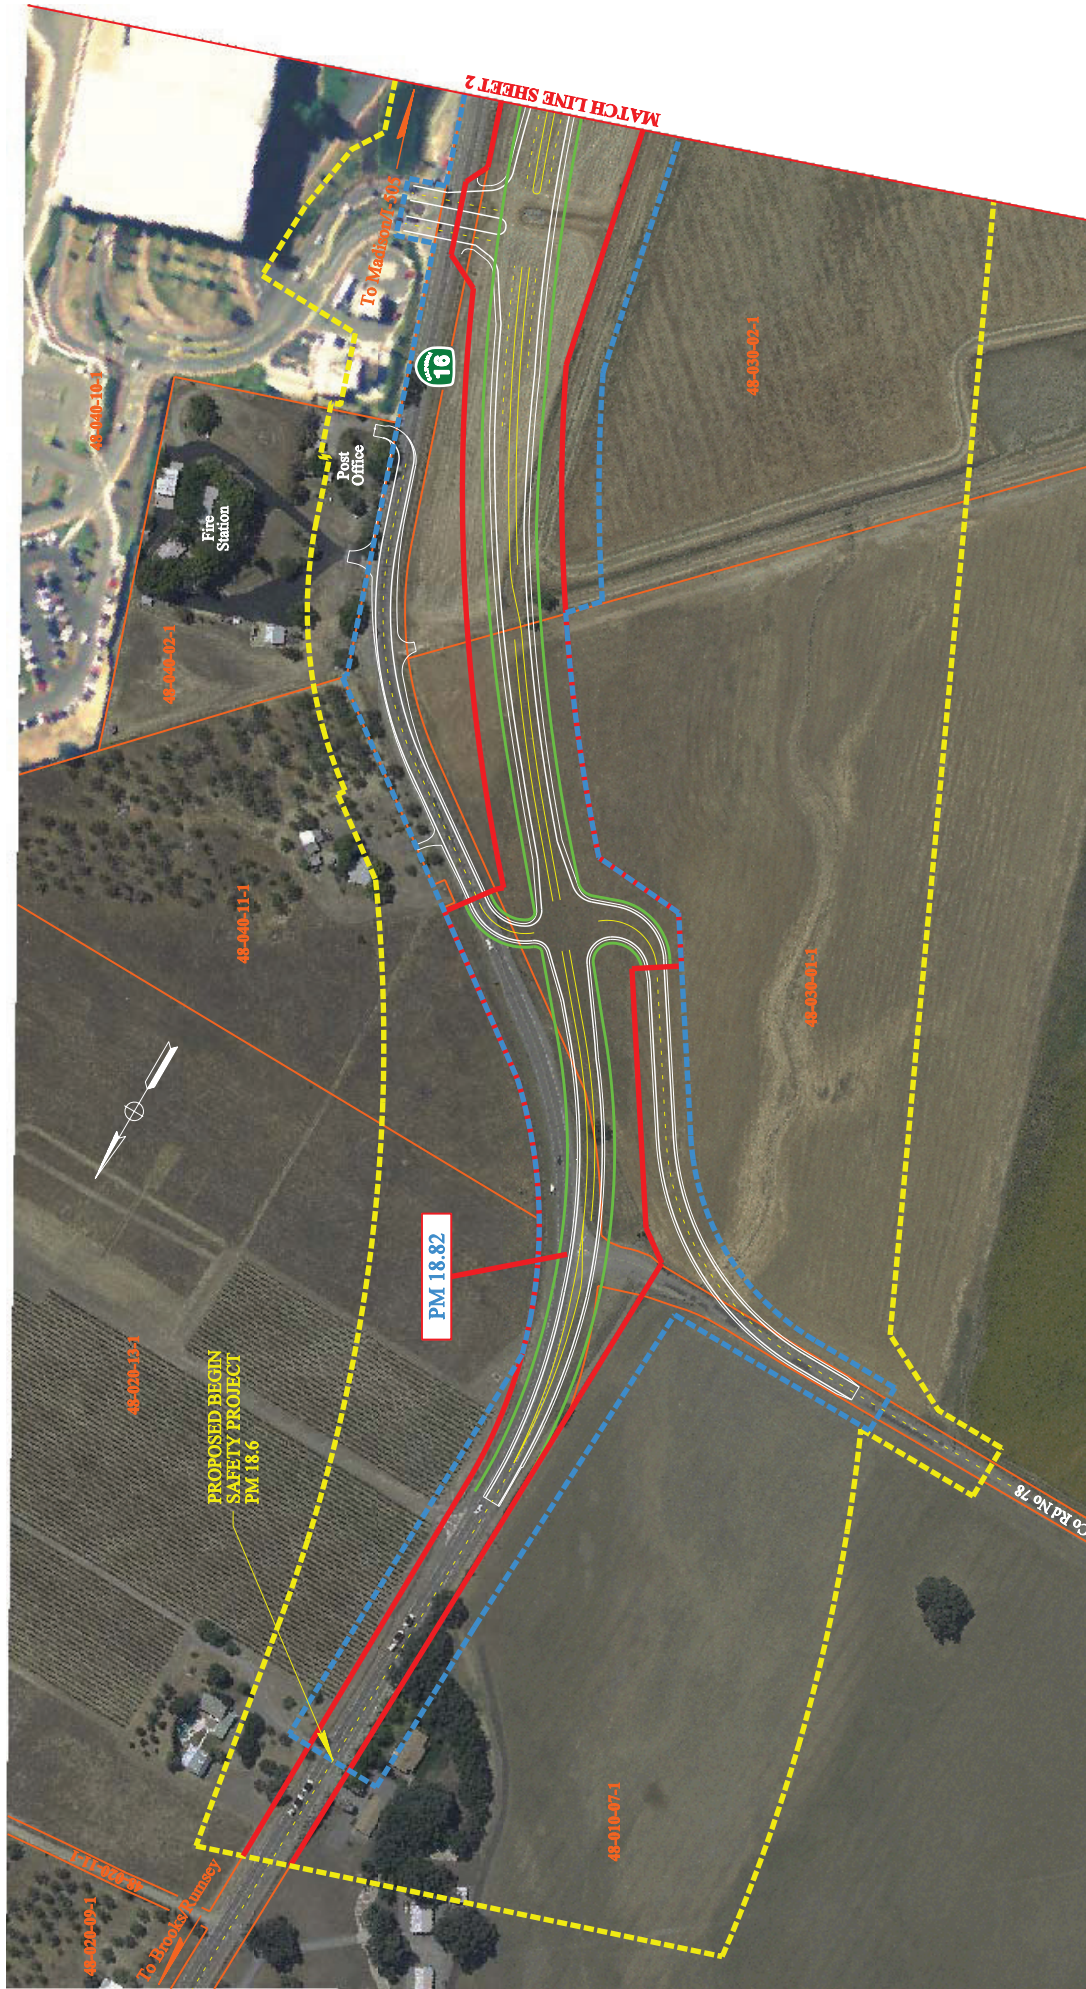




**SEGMENT 1 (ALTERNATIVE A)
WIDEN TO THE WEST
ENVIRONMENTAL STUDY LIMITS
(ESL)**

SAFETY IMPROVEMENT PROJECT ON STATE ROUTE 16
SHEET 1 OF 3

- LINE LEGEND**
- Environmental Study Limits
 - Area Of Temporary Impacts
 - Edge Of Pavement
 - Clear Recovery Zone
 - Property Lines
 - Proposed Right Of Way

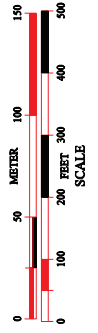

SCALE 1" = 200'
EA-064700
PREPARED BY DESIGN M5
FEBRUARY 1, 2007

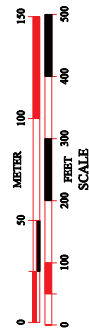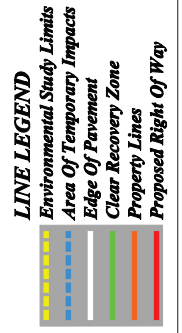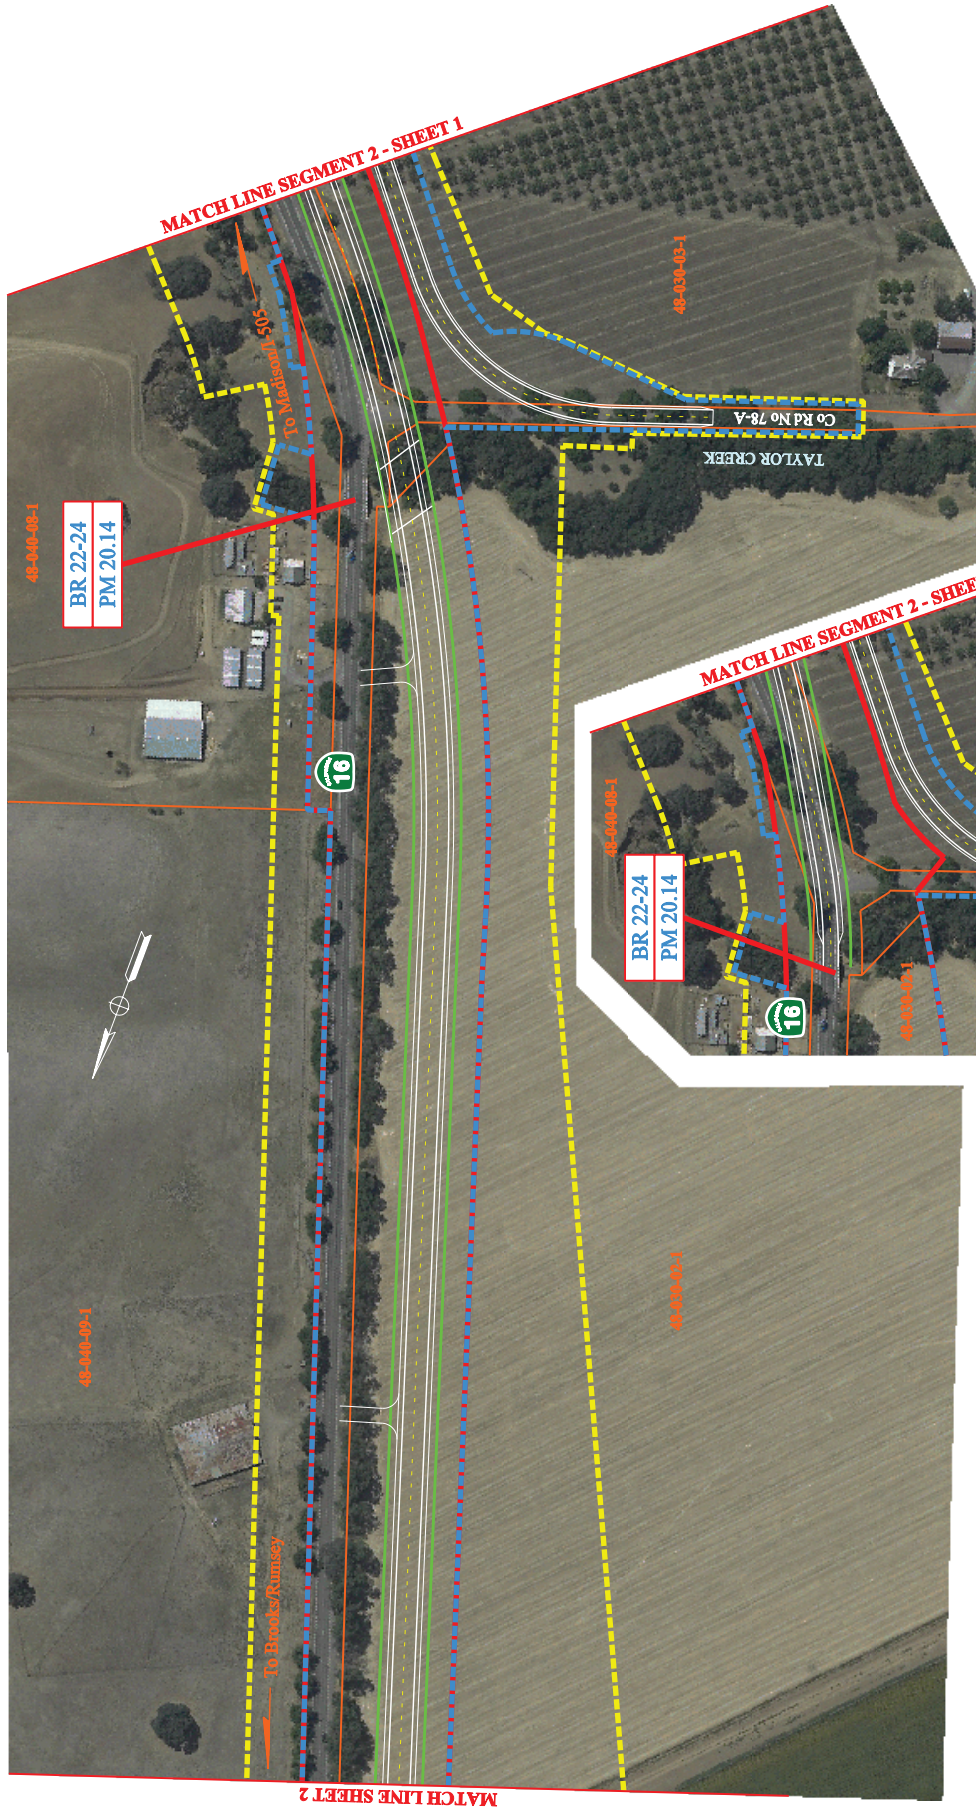

SCALE 1" = 200'
EA-064700
PREPARED BY DESIGN M5
FEBRUARY 1, 2008

SEGMENT 1 (ALTERNATIVE A)
WIDEN TO THE WEST
ENVIRONMENTAL STUDY LIMITS
(ESL)
SAFETY IMPROVEMENT PROJECT ON STATE ROUTE 16
SHEET 3 OF 3

SEGMENT 1 (ALTERNATIVE A)
NO FUNDING FOR SEGMENT 1