


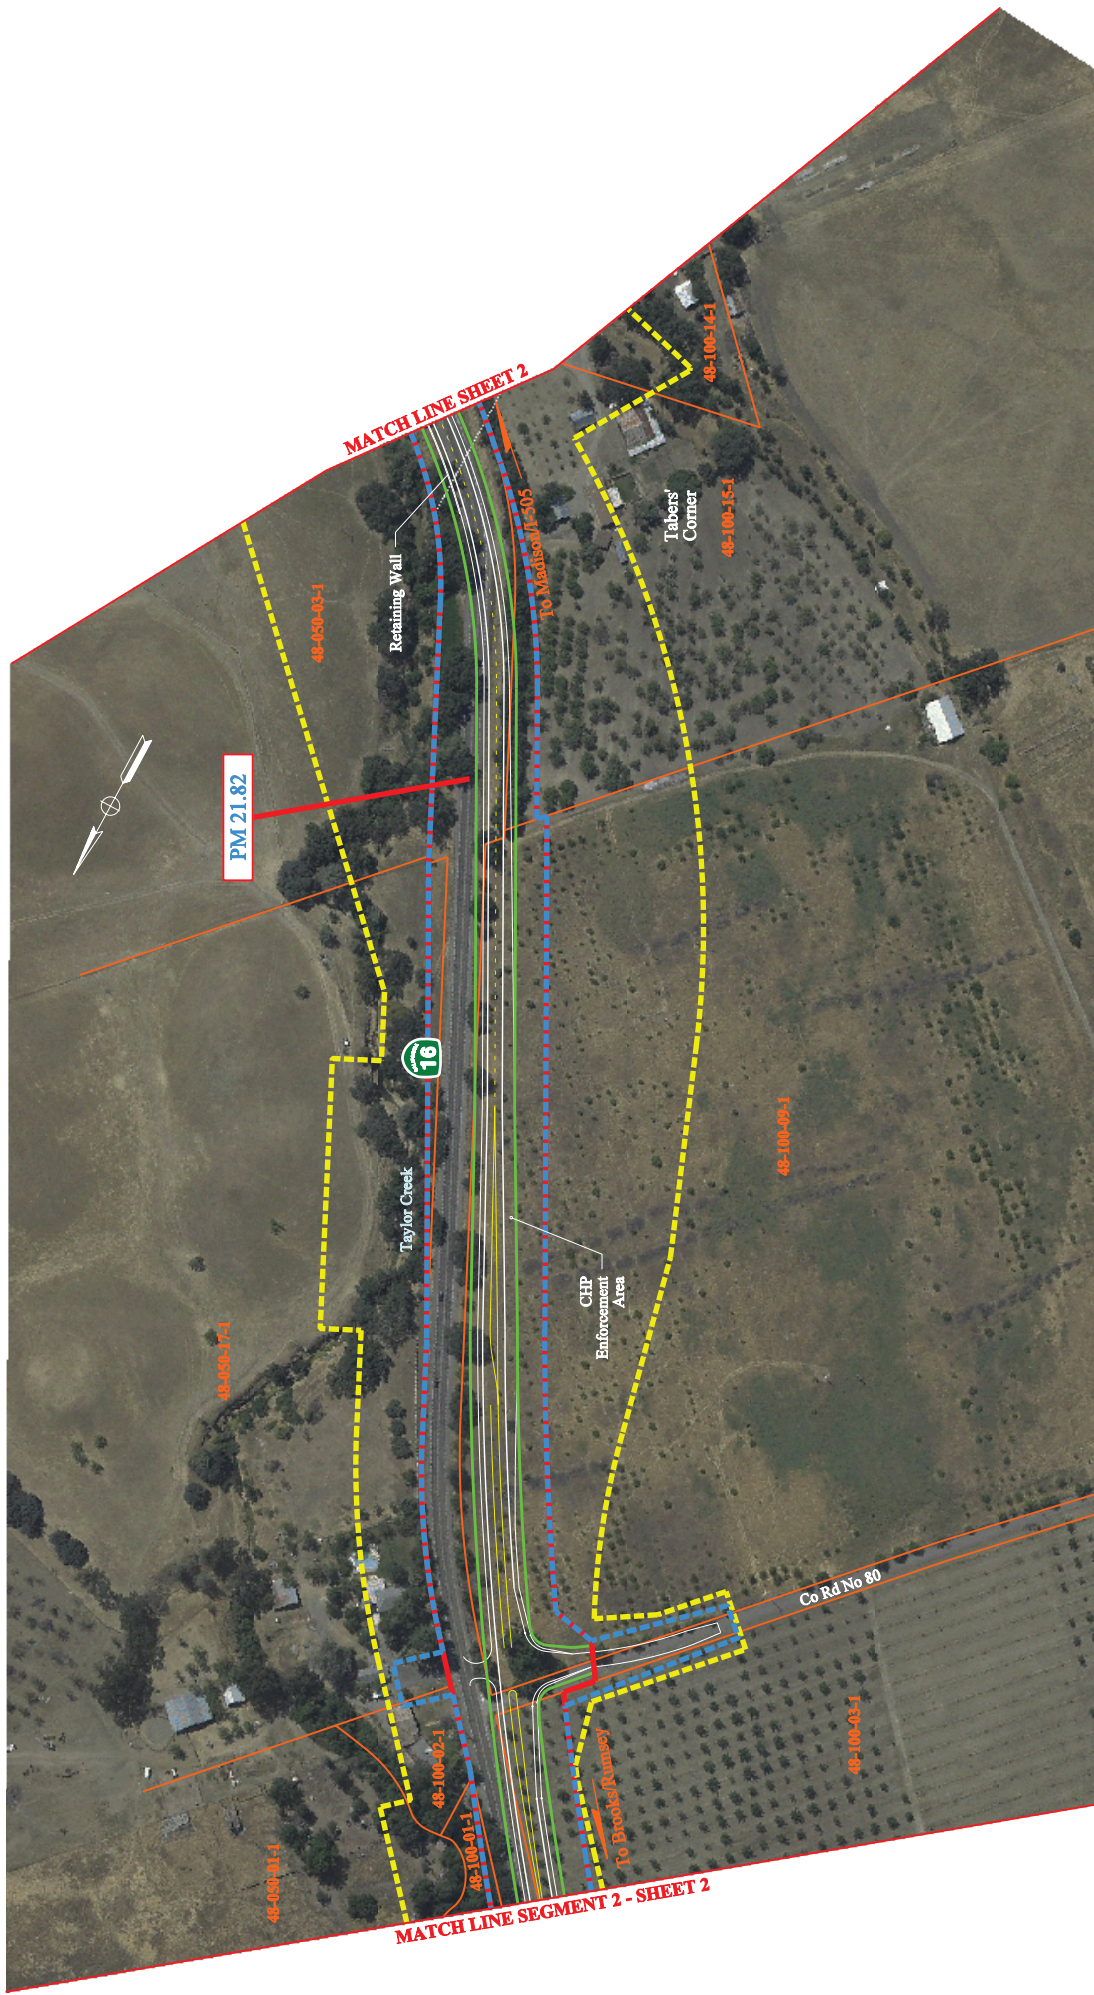

MATCH LINE SHEET 2

PM 21.82

16

Taylor Creek

Retaining Wall

To Madison 1505


Tabers' Corner

To Brooks/Rumsey

Co Rd No 80

CHP Enforcement Area

- LINE LEGEND**
- Environmental Study Limits
 - Area Of Temporary Impacts
 - Edge Of Pavement
 - Clear Recovery Zone
 - Property Lines
 - Proposed Right Of Way

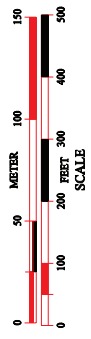

**SEGMENT 3 (ALTERNATIVE A)
WIDEN TO THE WEST
ENVIRONMENTAL STUDY LIMITS
(ESL)**

SAFETY IMPROVEMENT PROJECT ON STATE ROUTE 16
SHEET 1 OF 2



LINE LEGEND

- Environmental Study Limits
- Area Of Temporary Impacts
- Edge Of Pavement
- Clear Recovery Zone
- Property Lines
- Proposed Right Of Way

**SEGMENT 3 (ALTERNATIVE A)
WIDEN TO THE WEST
ENVIRONMENTAL STUDY LIMITS
(ESL)**

SAFETY IMPROVEMENT PROJECT ON STATE ROUTE 16
SHEET 2 OF 2

SCALE: 1" = 200'
EA: 06/7/00
PREPARED BY DESIGN M5
FEBRUARY 1, 2008

REQUEST