


**SEGMENT 4 (ALTERNATIVE A)
WIDEN TO THE NORTH
ENVIRONMENTAL STUDY LIMITS
(ESL)**

SHEET 1 OF 6

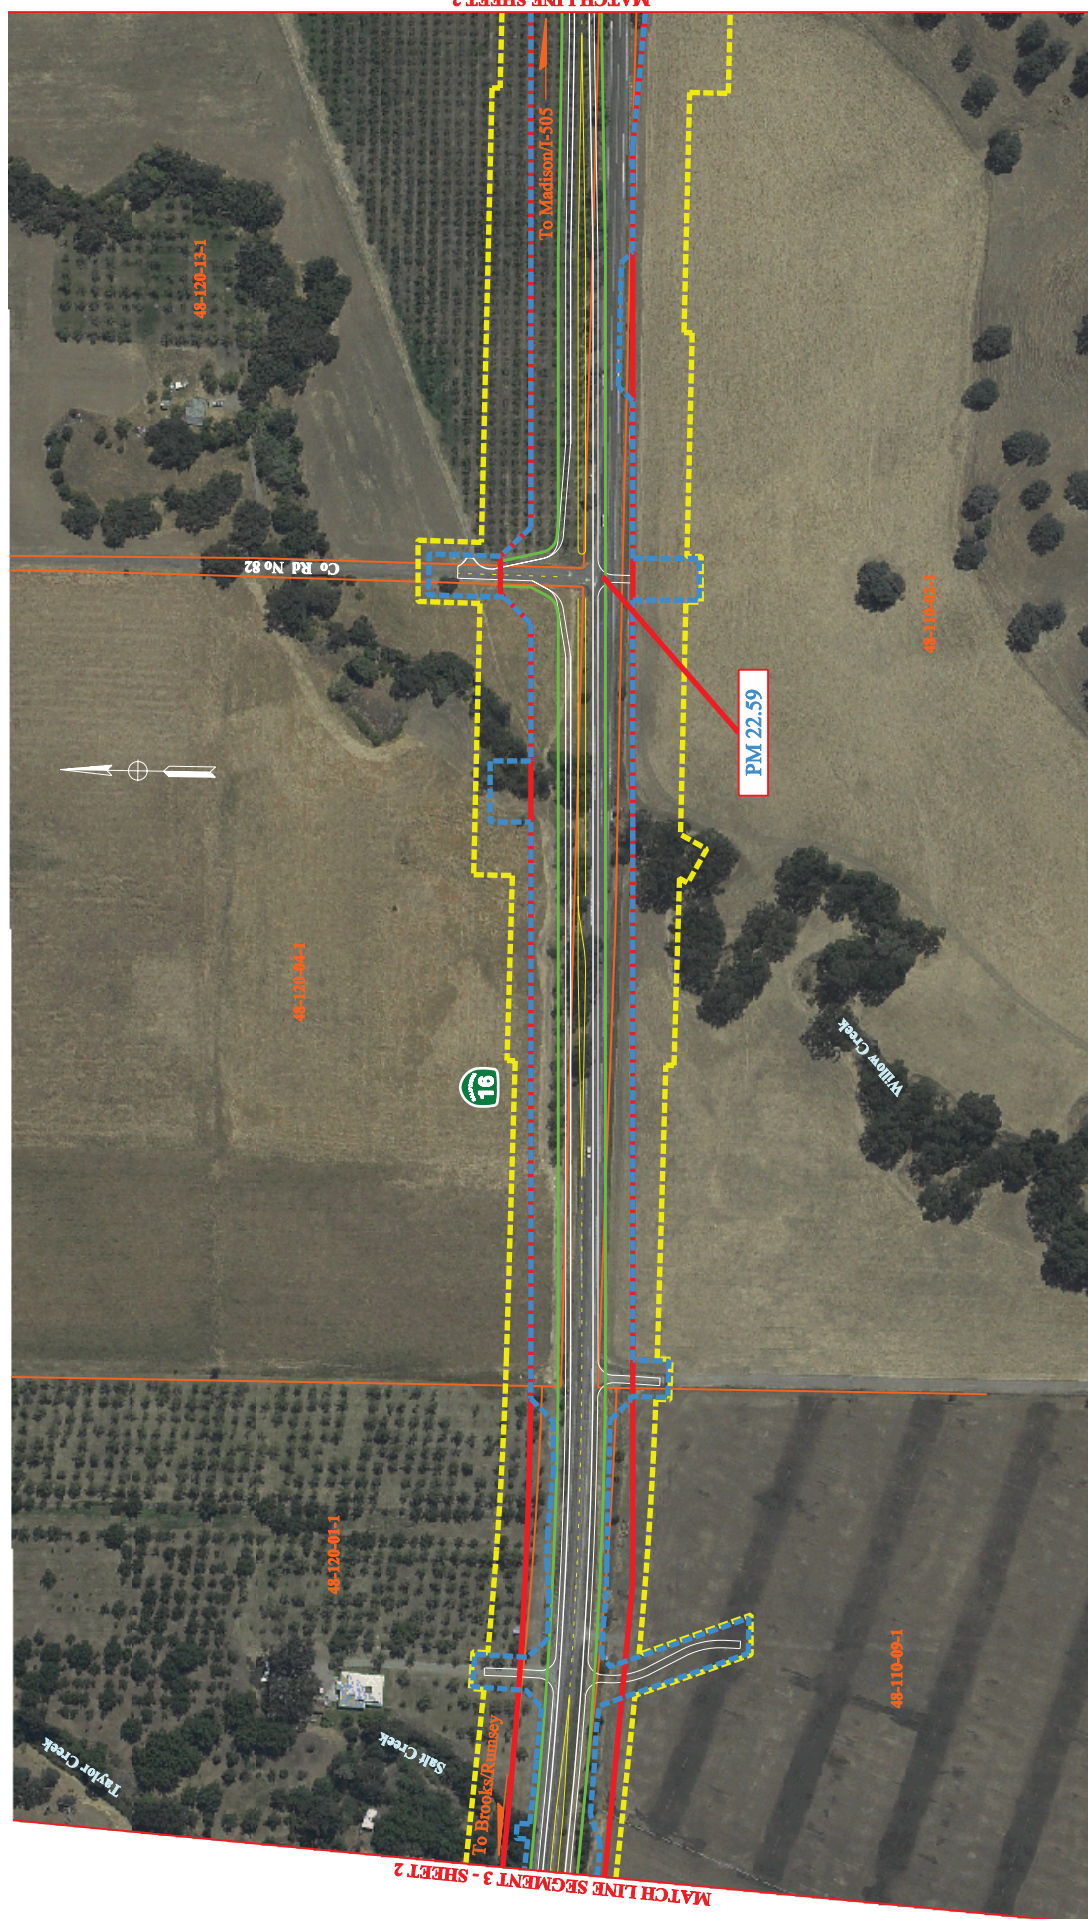


LINE LEGEND
Environmental Study Limits
Area Of Temporary Impacts
Edge Of Pavement
Clear Recovery Zone
Property Lines
Proposed Right Of Way

SCALE 1" = 200'
EA: 0c4700
PREPARED BY DESIGN M5
FEBRUARY 1, 2008



LINE LEGEND

- Environmental Study Limits
- Area Of Temporary Impacts
- Edge Of Pavement
- Clear Recovery Zone
- Property Lines
- Proposed Right Of Way

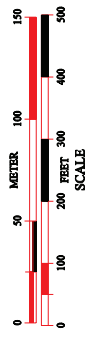


**SEGMENT 4 (ALTERNATIVE A)
WIDEN TO THE NORTH
ENVIRONMENTAL STUDY LIMITS
(ESL)**

SAFETY IMPROVEMENT PROJECT ON STATE ROUTE 16
SHEET 2 OF 6




- LINE LEGEND**
- Environmental Study Limits
 - Area Of Temporary Impacts
 - Edge Of Pavement
 - Clear Recovery Zone
 - Property Lines
 - Proposed Right Of Way

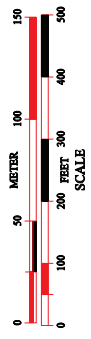

SEGMENT 4 (ALTERNATIVE A)
WIDEN TO THE NORTH
ENVIRONMENTAL STUDY LIMITS
(ESL)
 SAFETY IMPROVEMENT PROJECT ON STATE ROUTE 16
SHEET 3 OF 6

SCALE 1" = 200'
 EA-064700
 PREPARED BY DESIGN M5
 FEBRUARY 1, 2008

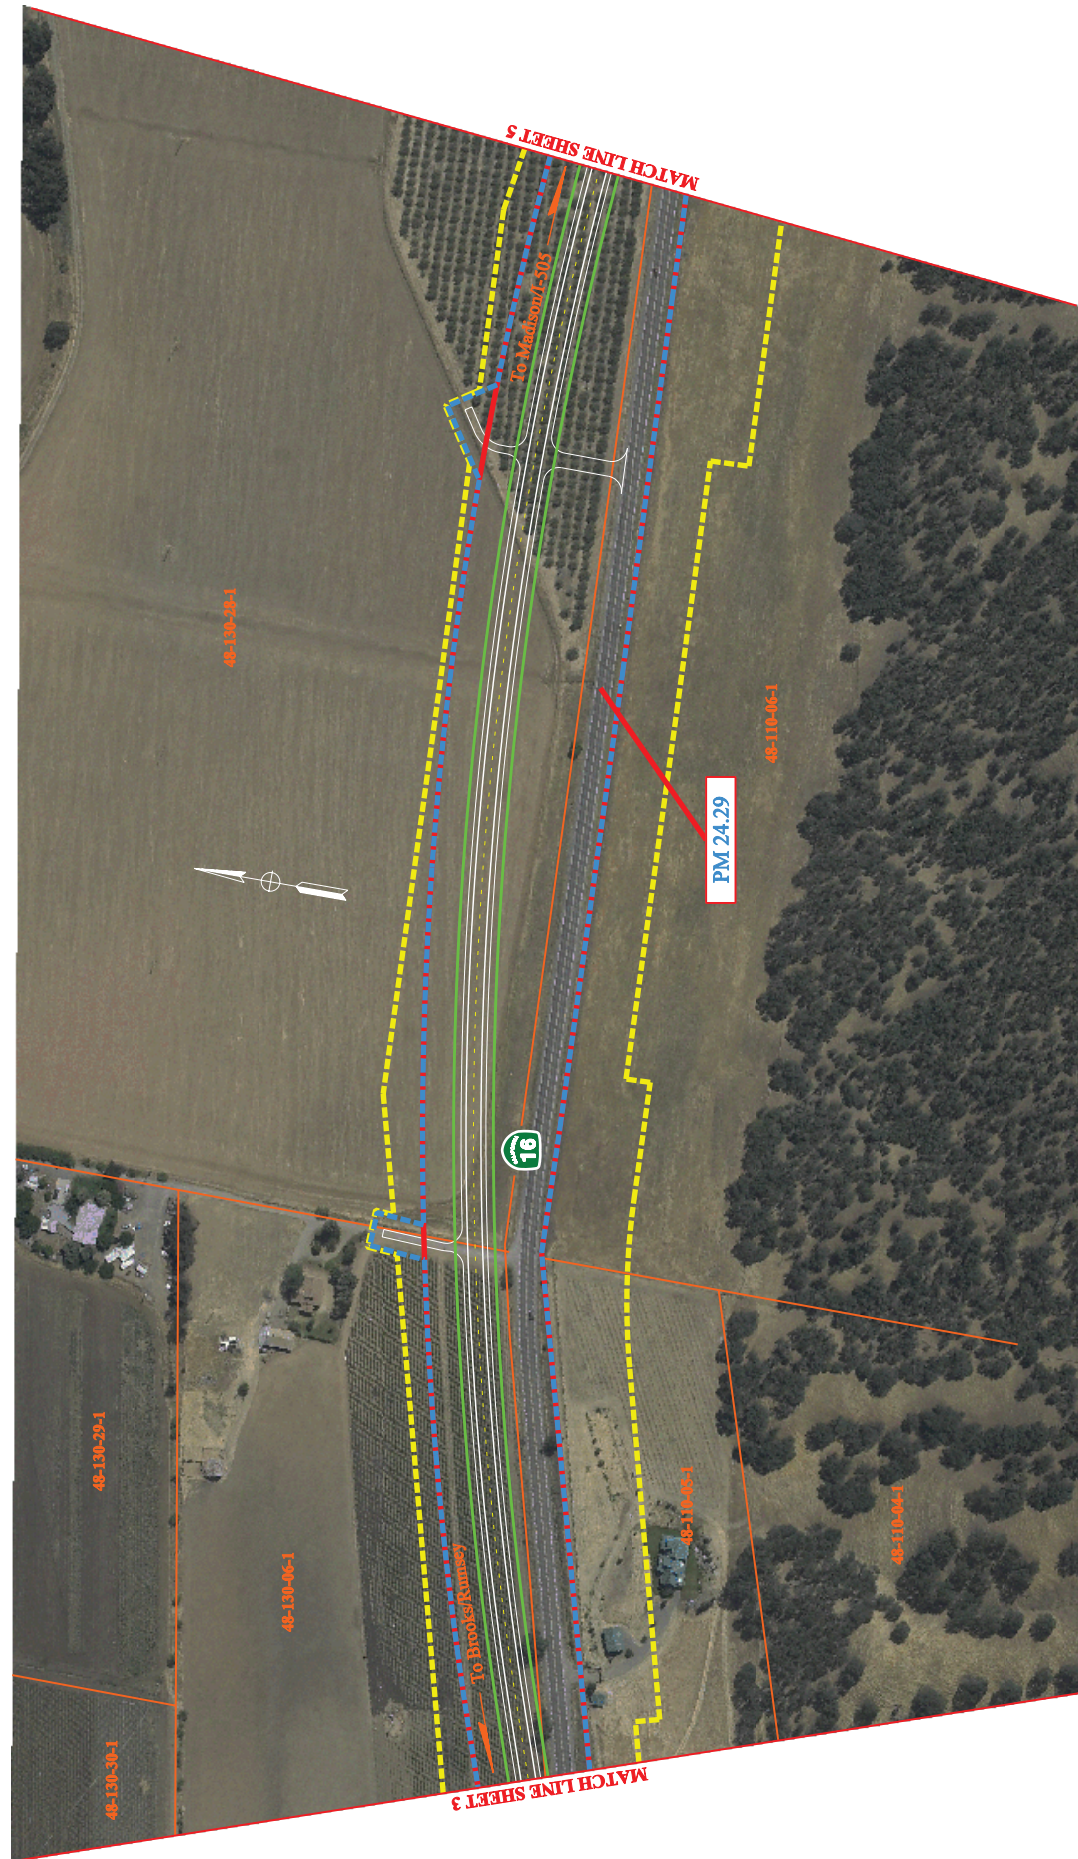


- LINE LEGEND**
- Environmental Study Limits
 - Area Of Temporary Impacts
 - Edge Of Pavement
 - Clear Recovery Zone
 - Property Lines
 - Proposed Right Of Way




**SEGMENT 4 (ALTERNATIVE A)
WIDEN TO THE NORTH
ENVIRONMENTAL STUDY LIMITS
(ESL)**

SAFETY IMPROVEMENT PROJECT ON STATE ROUTE 16
SHEET 4 OF 6

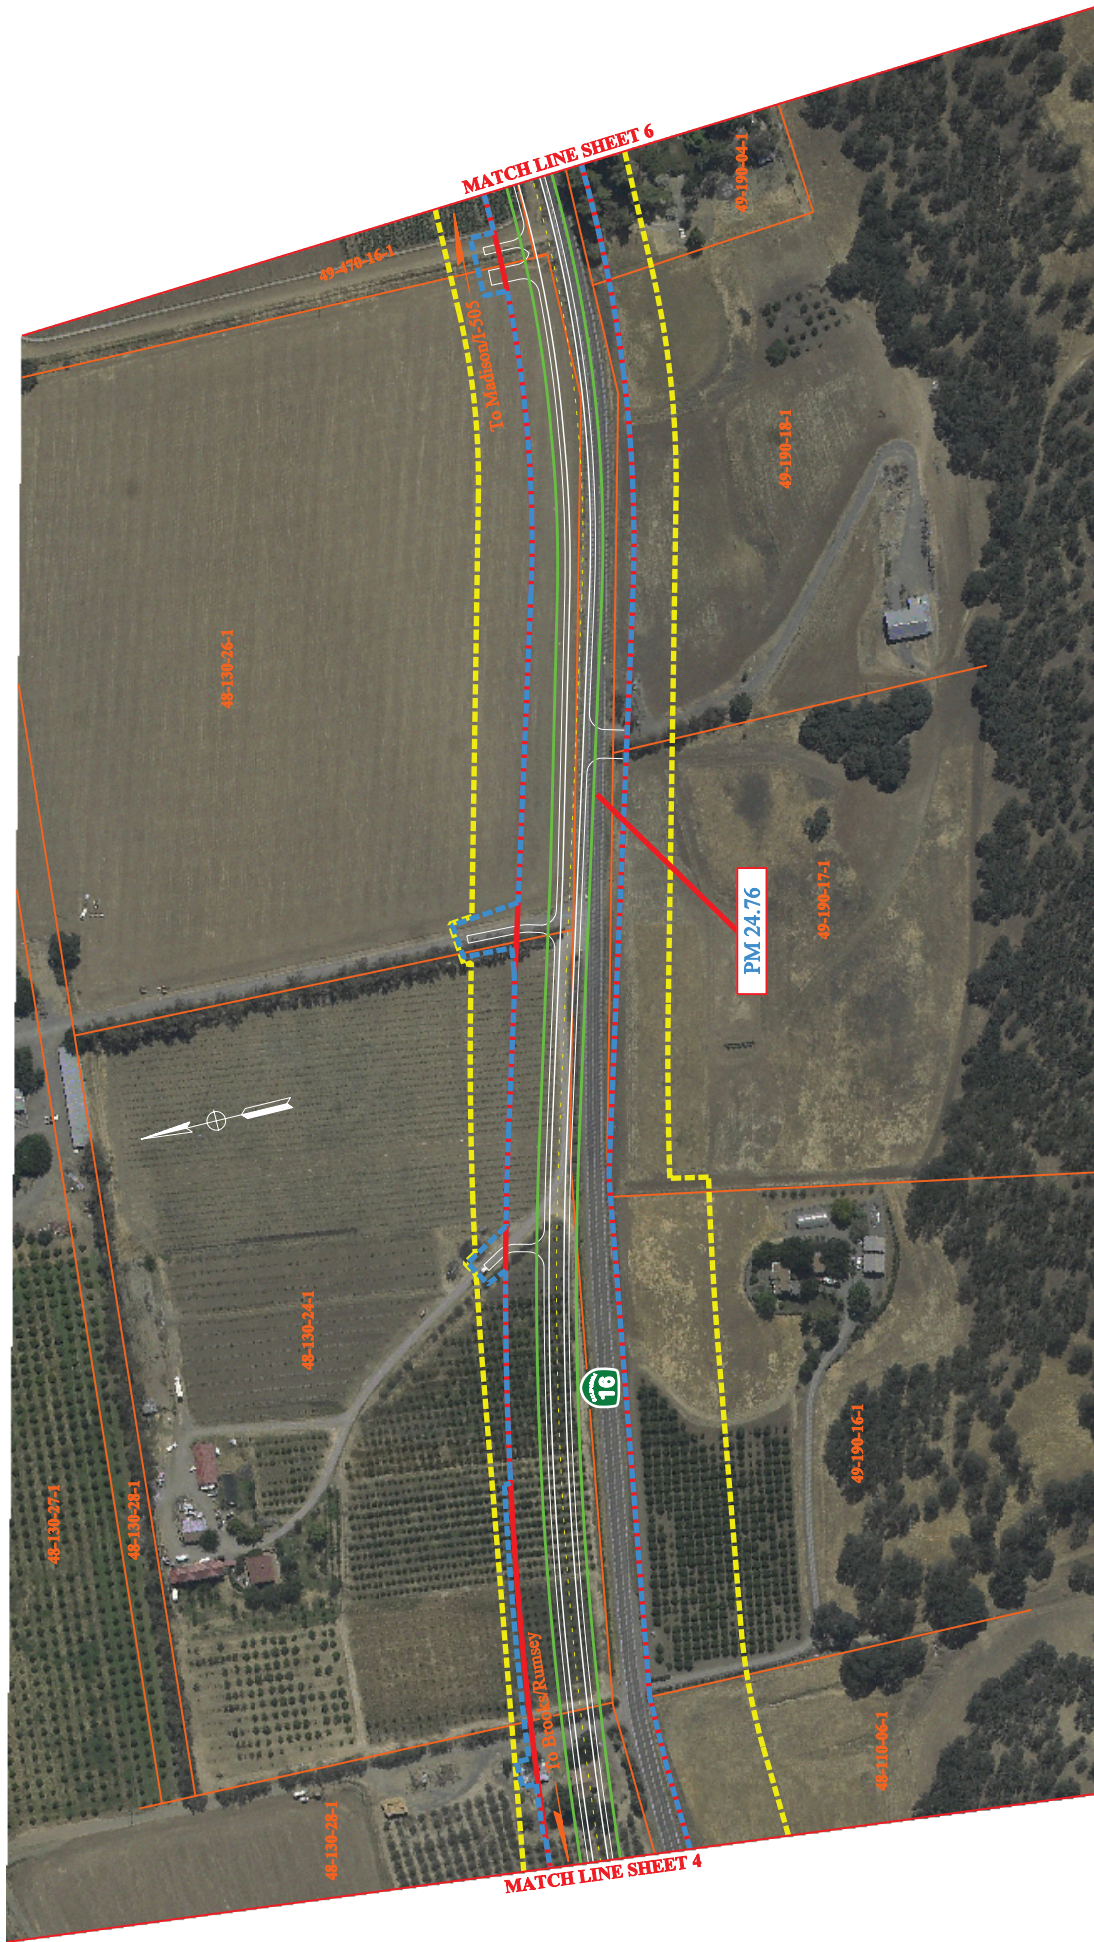




- LINE LEGEND**
- Environmental Study Limits
 - Area Of Temporary Impacts
 - Edge Of Pavement
 - Clear Recovery Zone
 - Property Lines
 - Proposed Right Of Way

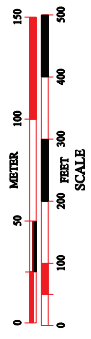

**SEGMENT 4 (ALTERNATIVE A)
WIDEN TO THE NORTH
ENVIRONMENTAL STUDY LIMITS
(ESL)**

SAFETY IMPROVEMENT PROJECT ON STATE ROUTE 16
SHEET 5 OF 6

SCALE 1" = 200'
EA-064700
PREPARED BY DESIGN M5
FEBRUARY 1, 2008

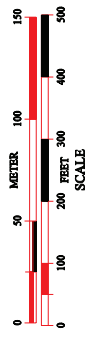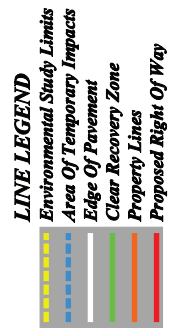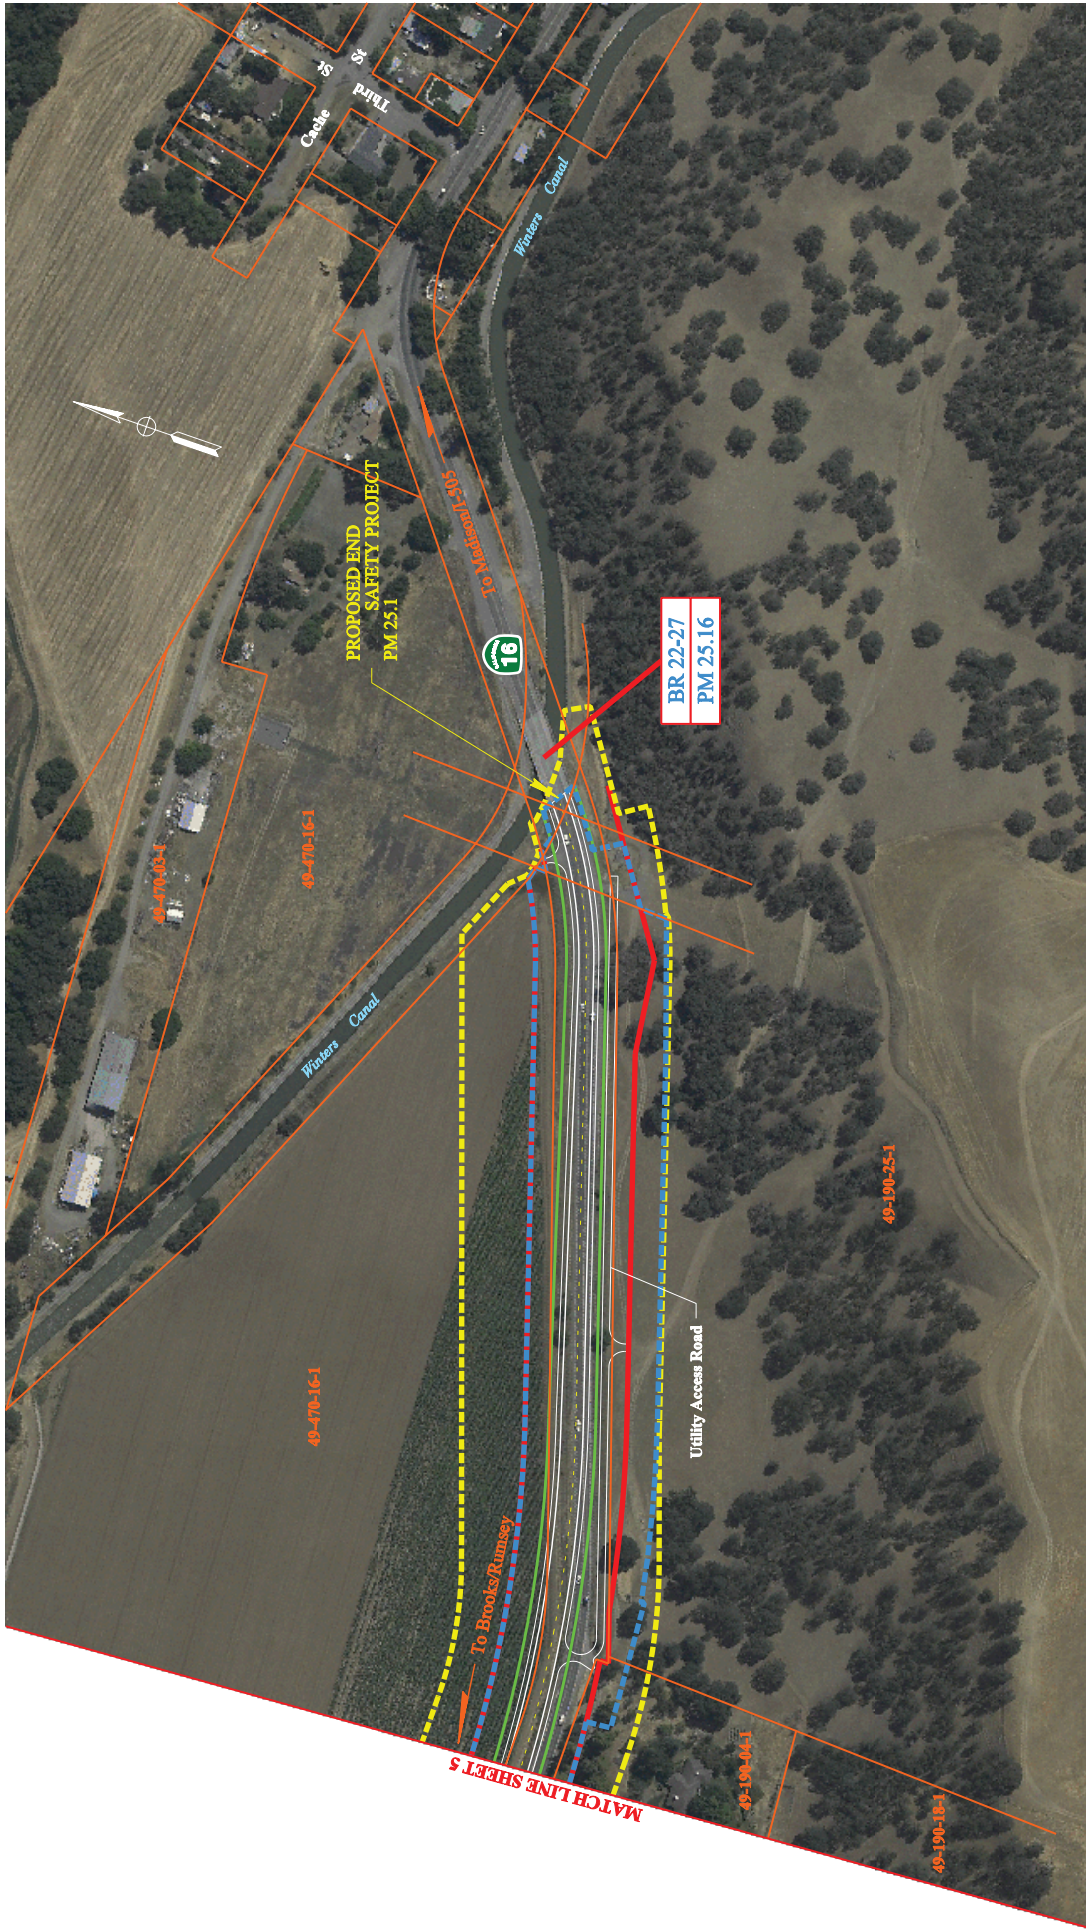

SEGMENT 4 (ALTERNATIVE A)
WIDEN TO THE NORTH
ENVIRONMENTAL STUDY LIMITS
(ESL)
 SAFETY IMPROVEMENT PROJECT ON STATE ROUTE 16
SHEET 6 OF 6

SCALE 1" = 200'
 EA-064700
 PREPARED BY DESIGN M5
 FEBRUARY 1, 2008