



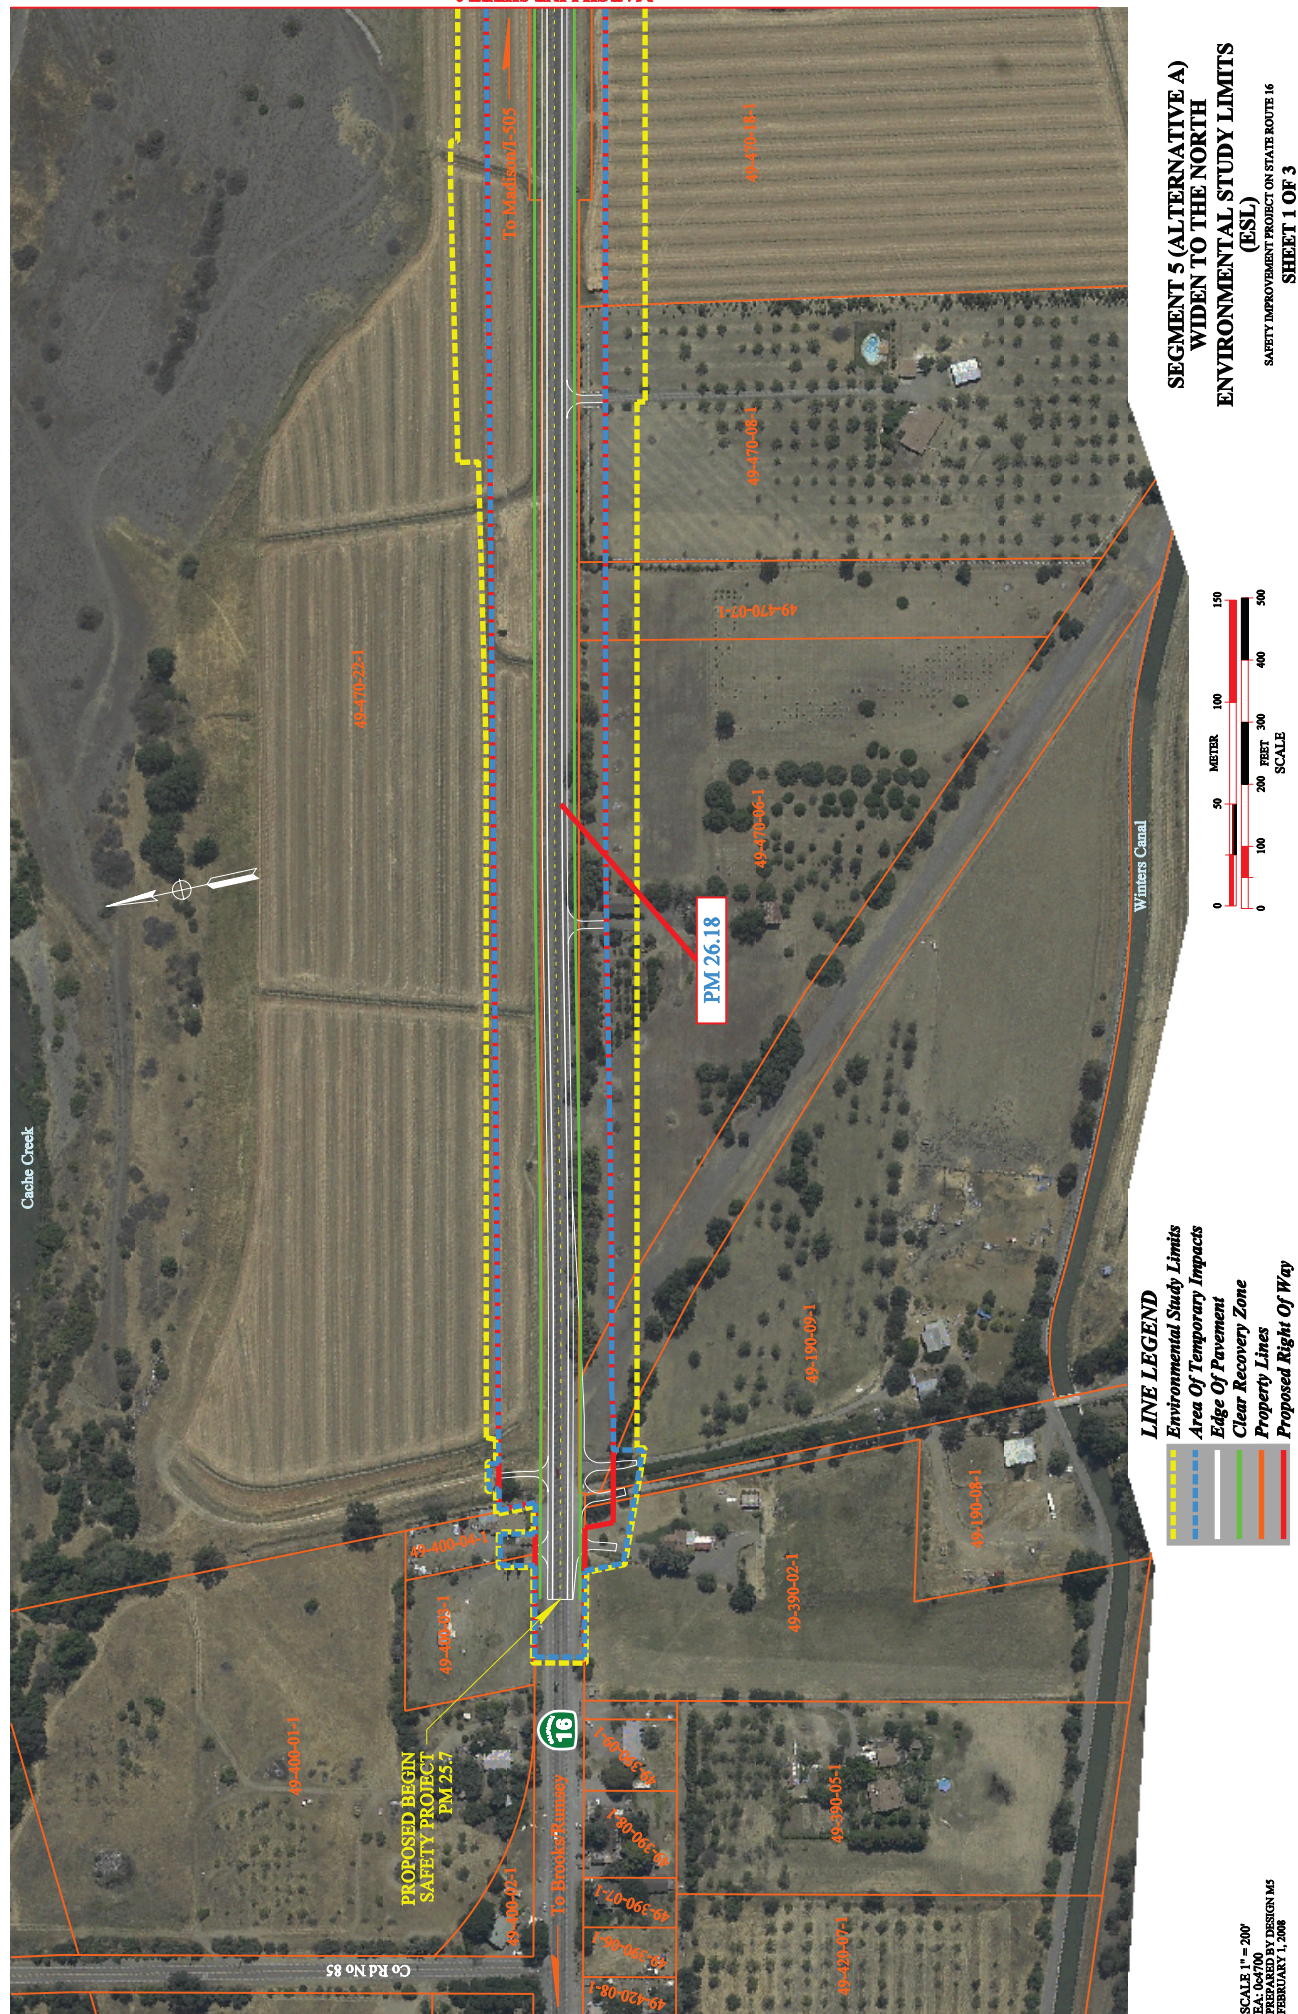

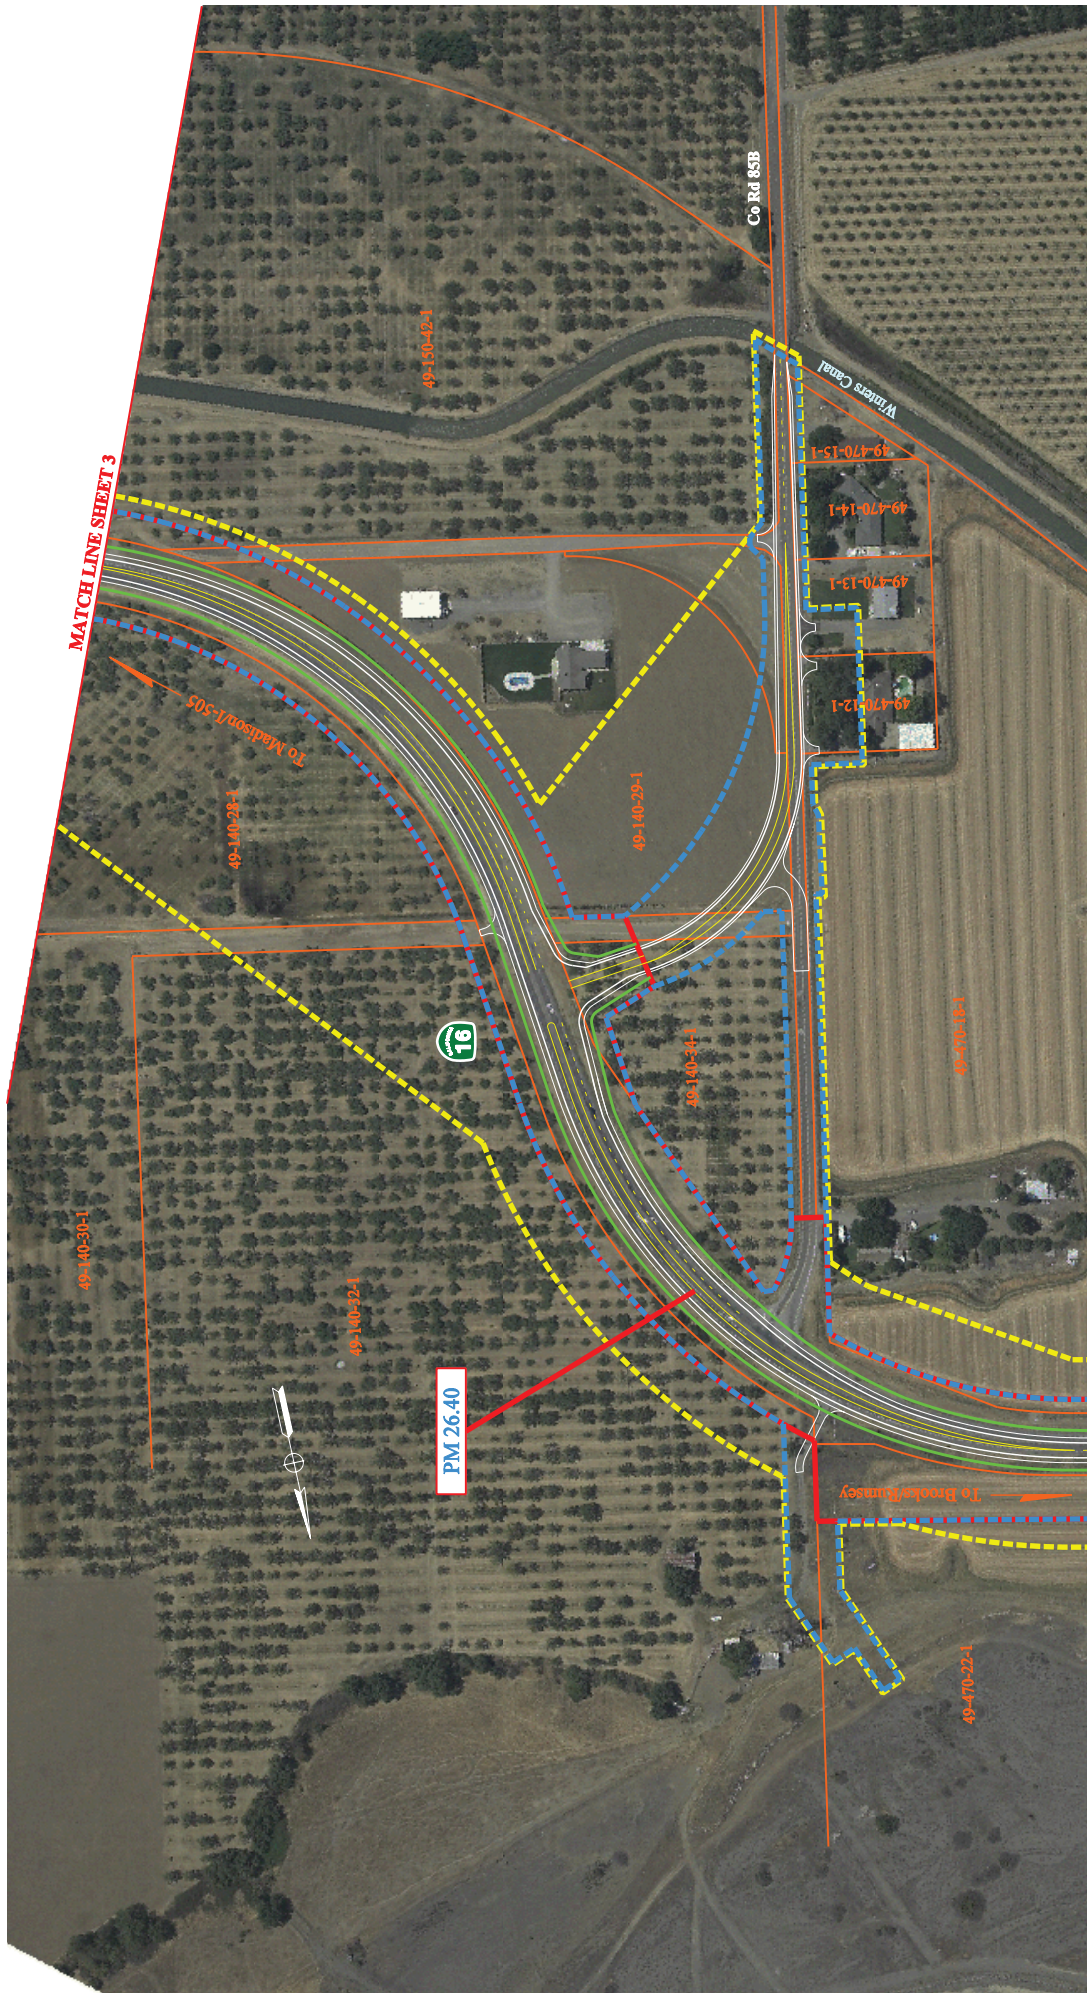


LINE LEGEND

- Environmental Study Limits
- Area Of Temporary Impacts
- Edge Of Pavement
- Clear Recovery Zone
- Property Lines
- Proposed Right Of Way

SEGMENT 5 (ALTERNATIVE A)
WIDEN TO THE NORTH
ENVIRONMENTAL STUDY LIMITS
(ESL)
 SAFETY IMPROVEMENT PROJECT ON STATE ROUTE 16
SHEET 2 OF 3


SCALE 1" = 200'
 EA: 06/7/00
 PREPARED BY DESIGN M5
 FEBRUARY 1, 2008

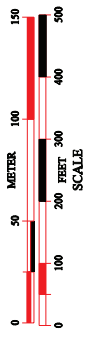



LINE LEGEND

- Environmental Study Limits
- Area Of Temporary Impacts
- Edge Of Pavement
- Clear Recovery Zone
- Property Lines
- Proposed Right Of Way

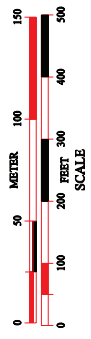

**SEGMENT 5 (ALTERNATIVE A)
WIDEN TO THE NORTH
ENVIRONMENTAL STUDY LIMITS
(ESL)**

SAFETY IMPROVEMENT PROJECT ON STATE ROUTE 16
SHEET 3 OF 3