


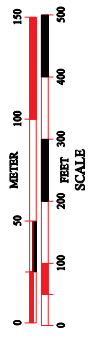


SEGMENT 6 (ALTERNATIVE A)
YOLO COUNTY FLOOD IMPROVEMENT
PARTNERSHIP
ENVIRONMENTAL STUDY LIMITS
(ESL)
SAFETY IMPROVEMENT PROJECT ON STATE ROUTE 16
SHEET 1 OF 11

LINE LEGEND

- Environmental Study Limits
- Area Of Temporary Impacts
- Edge Of Pavement
- Clear Recovery Zone
- Property Lines
- Proposed Right Of Way



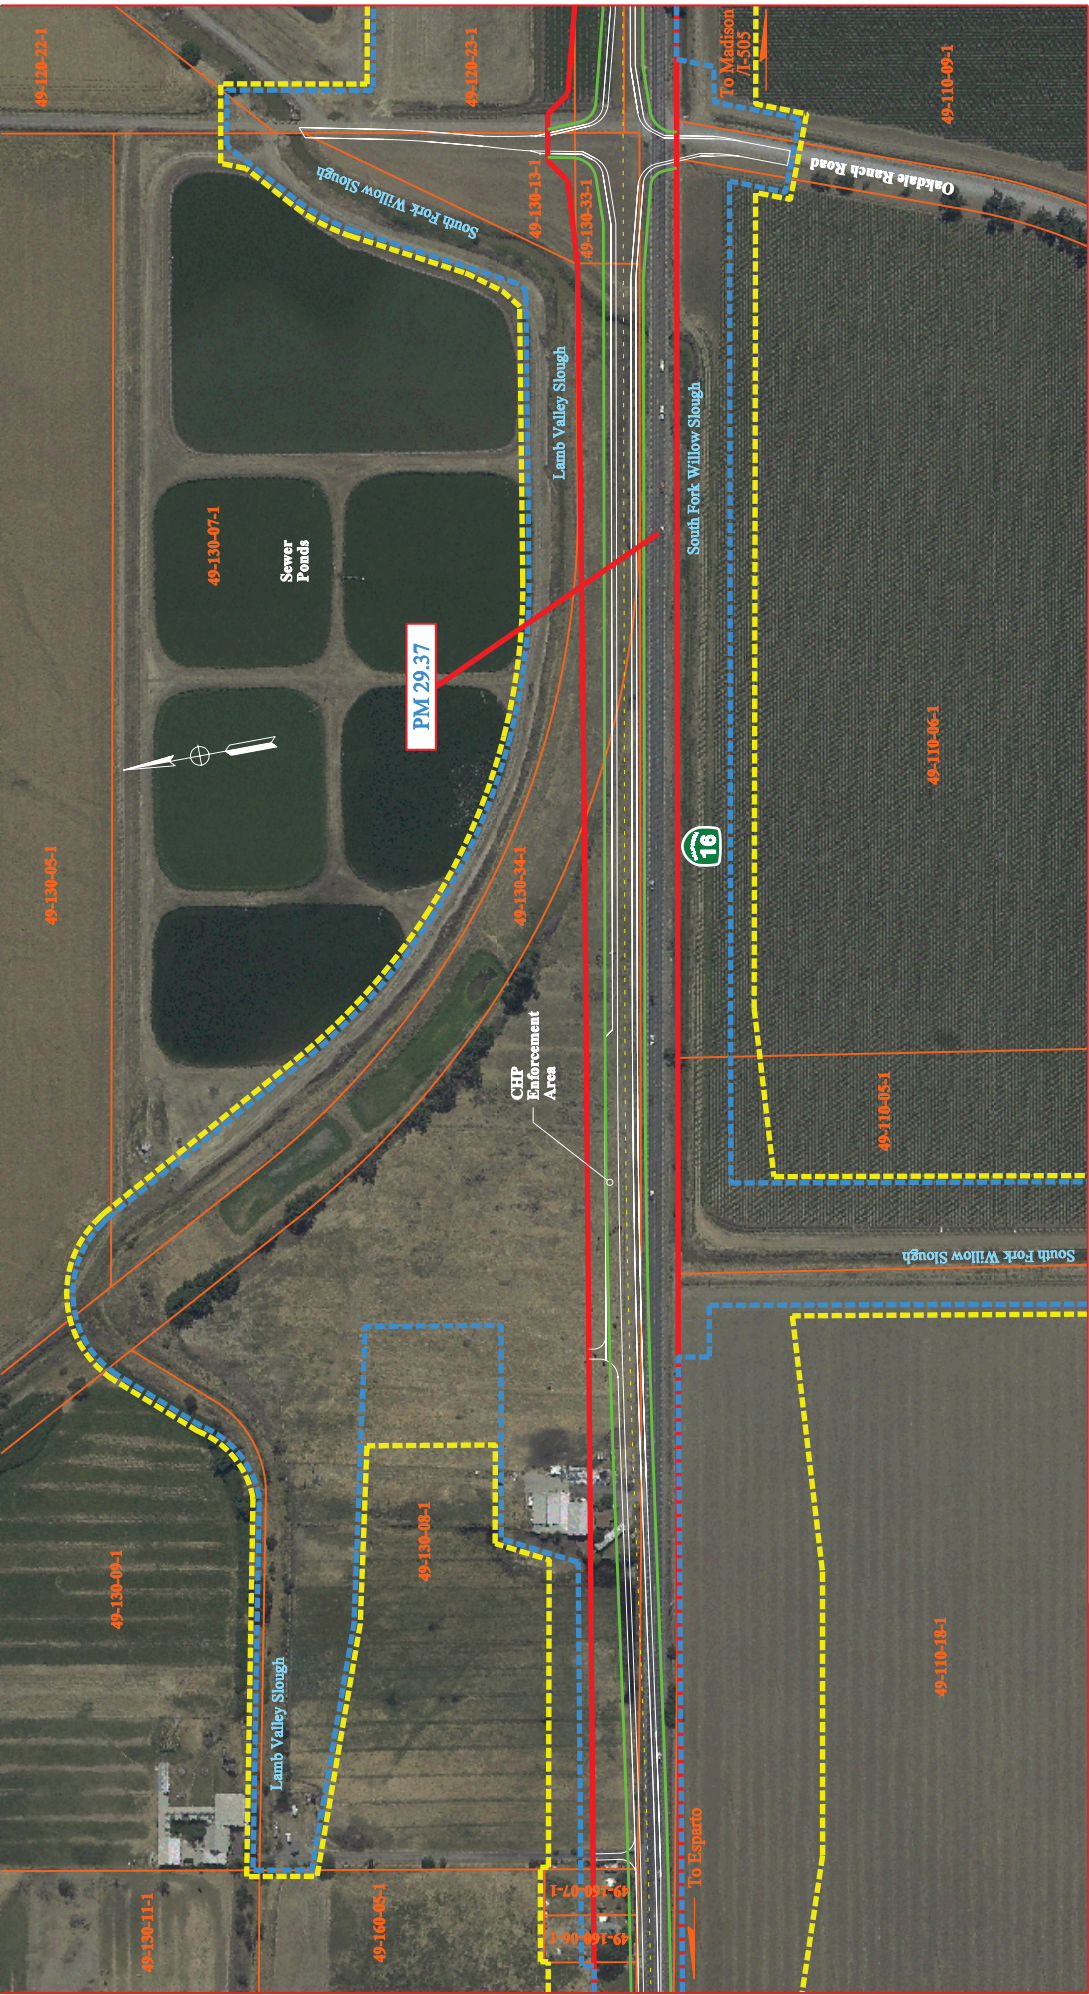


MATCH LINE SHEET 4

MATCH LINE SHEET 1

MATCH LINE SHEET 3

LINE LEGEND




- Environmental Study Limits
- Area Of Temporary Impacts
- Edge Of Pavement
- Clear Recovery Zone
- Property Lines
- Proposed Right Of Way

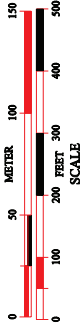

SEGMENT 6 (ALTERNATIVE A)
YOLO COUNTY FLOOD IMPROVEMENT
PARTNERSHIP
ENVIRONMENTAL STUDY LIMITS
(ESL)
SAFETY IMPROVEMENT PROJECT ON STATE ROUTE 16
SHEET 2 OF 11

SCALE 1" = 200'
EA-064700
PREPARED BY DESIGN M5
FEBRUARY 1, 2008


MATCH LINE SHEET 2

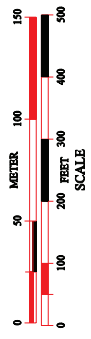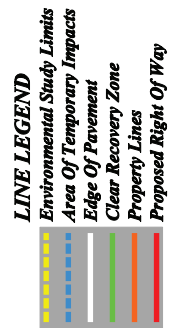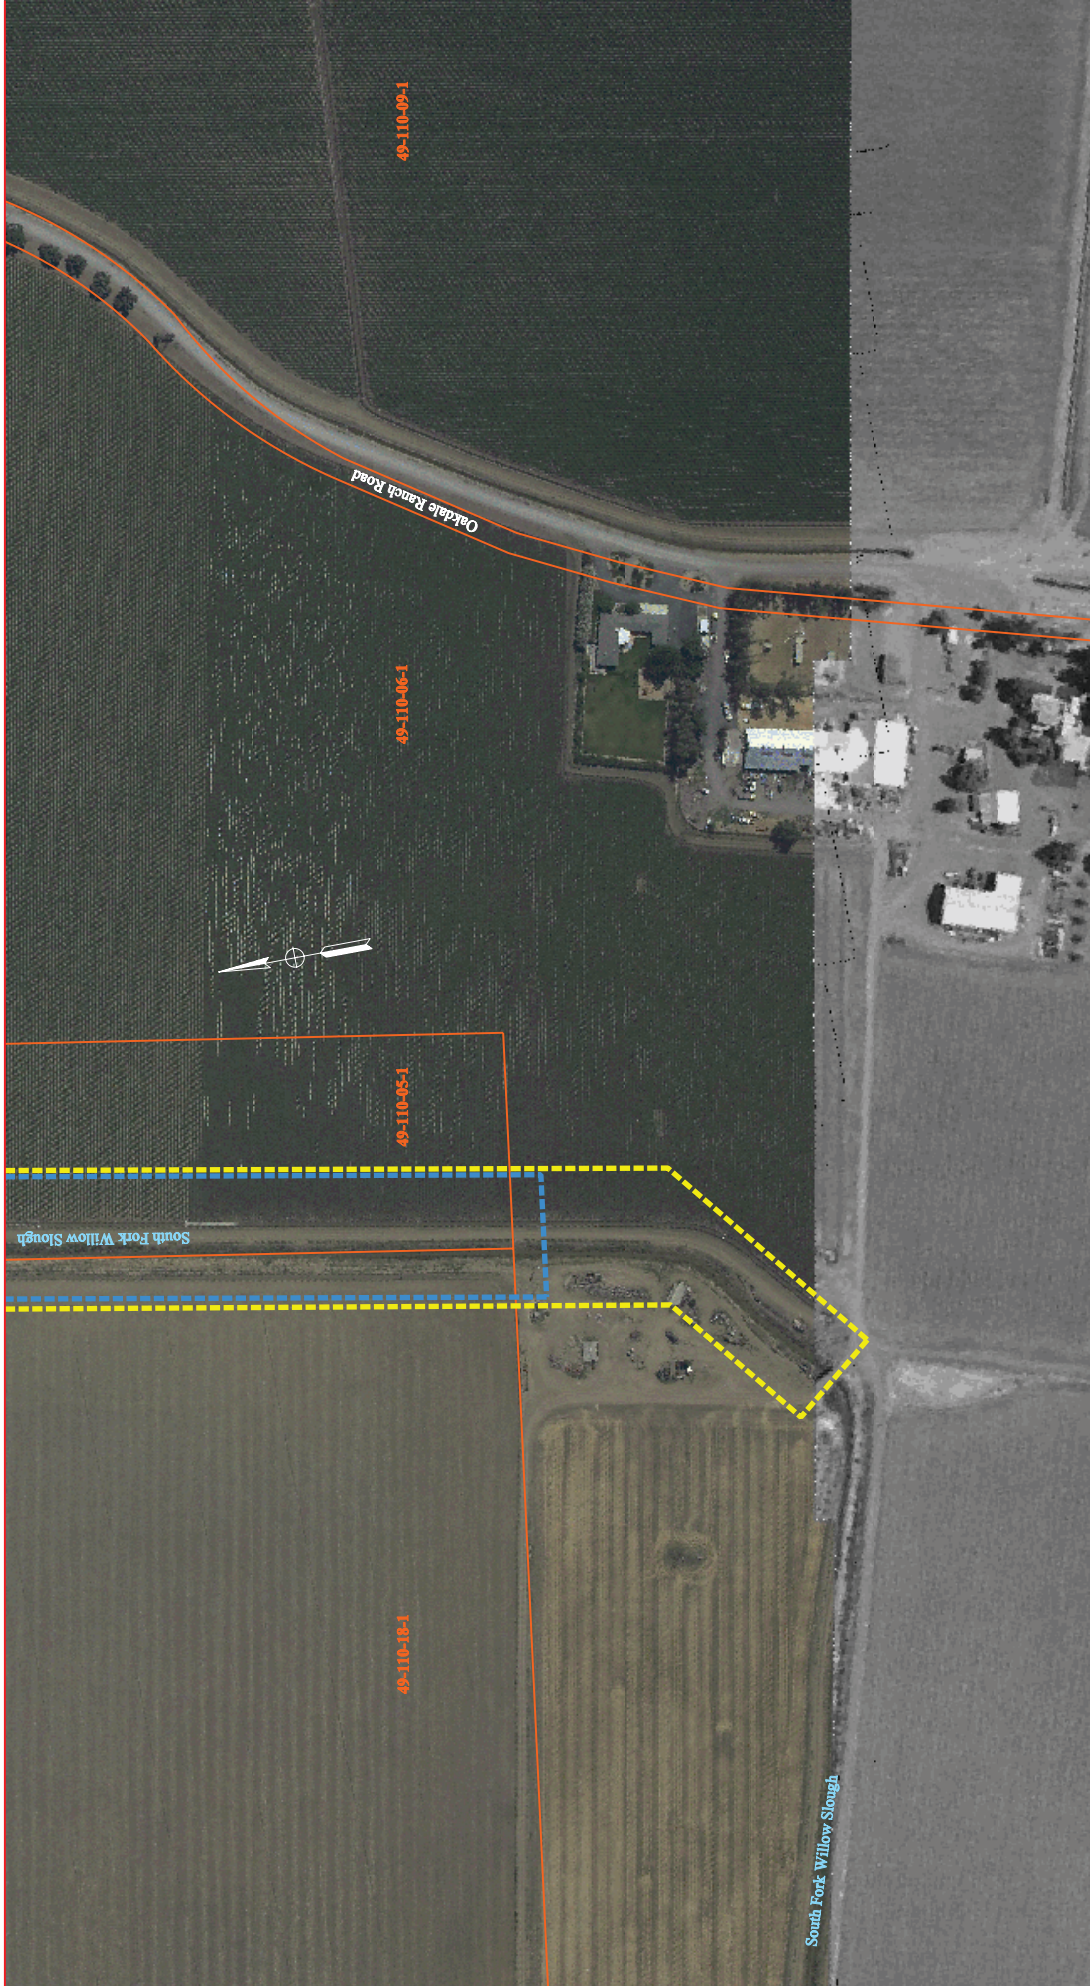

SEGMENT 6 (ALTERNATIVE A)
YOLO COUNTY FLOOD IMPROVEMENT
PARTNERSHIP
ENVIRONMENTAL STUDY LIMITS
(ESL)
SAFETY IMPROVEMENT PROJECT ON STATE ROUTE 16
SHEET 3 OF 11

SCALE 1" = 200'
EA-064700
PREPARED BY DESIGN M5
FEBRUARY 1, 2008


*REQUIREMENTS

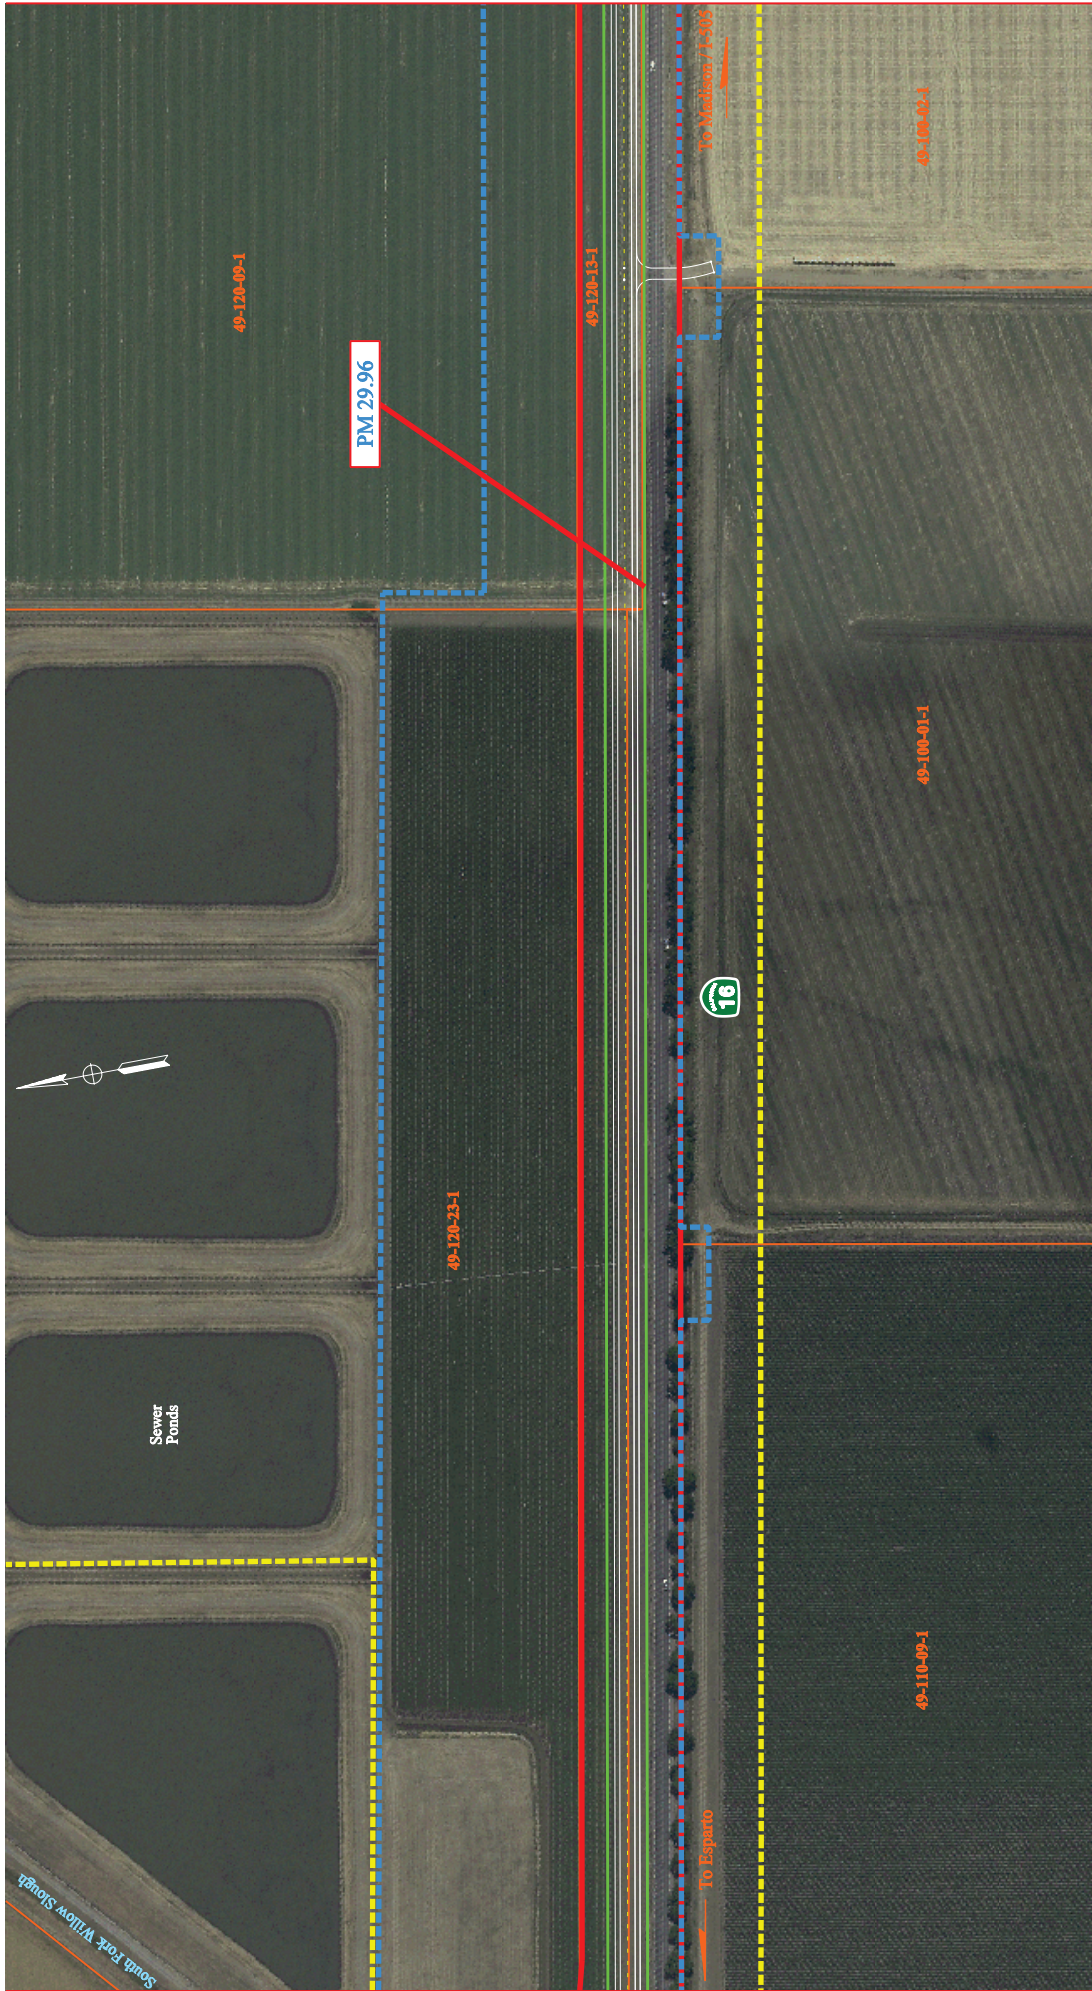

- LINE LEGEND**
- Environmental Study Limits
 - Area Of Temporary Impacts
 - Edge Of Pavement
 - Clear Recovery Zone
 - Property Lines
 - Proposed Right Of Way

SCALE 1" = 200'
 EA-064700
 PREPARED BY DESIGN M5
 FEBRUARY 1, 2008

SEGMENT 6 (ALTERNATIVE A)
 YOLO COUNTY FLOOD IMPROVEMENT
 PARTNERSHIP
 ENVIRONMENTAL STUDY LIMITS
 (ESL)
 SAFETY IMPROVEMENT PROJECT ON STATE ROUTE 16
 SHEET 4 OF 11

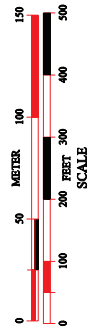

MATCH LINE SHEET 5


MATCH LINE SHEET 2

MATCH LINE SHEET 6



LINE LEGEND

- Environmental Study Limits
- Area Of Temporary Impacts
- Edge Of Pavement
- Clear Recovery Zone
- Property Lines
- Proposed Right Of Way

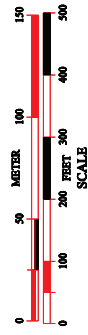

SEGMENT 6 (ALTERNATIVE A)
YOLO COUNTY FLOOD IMPROVEMENT
PARTNERSHIP
ENVIRONMENTAL STUDY LIMITS
(ESL)
SAFETY IMPROVEMENT PROJECT ON STATE ROUTE 16
SHEET 5 OF 11




MATCH LINE SHEET 7

MATCH LINE SHEET 5

LINE LEGEND




- Environmental Study Limits
- Area Of Temporary Impacts
- Edge Of Pavement
- Clear Recovery Zone
- Property Lines
- Proposed Right Of Way

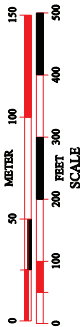

SEGMENT 6 (ALTERNATIVE A)
YOLO COUNTY FLOOD IMPROVEMENT
PARTNERSHIP
ENVIRONMENTAL STUDY LIMITS
(ESL)
SAFETY IMPROVEMENT PROJECT ON STATE ROUTE 16
SHEET 6 OF 11


SCALE: 1" = 200'
EA-064700
PREPARED BY DESIGN M5
FEBRUARY 1, 2008



*REQUEST

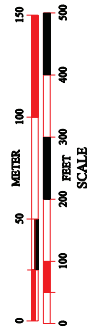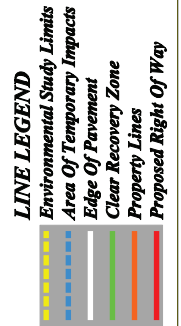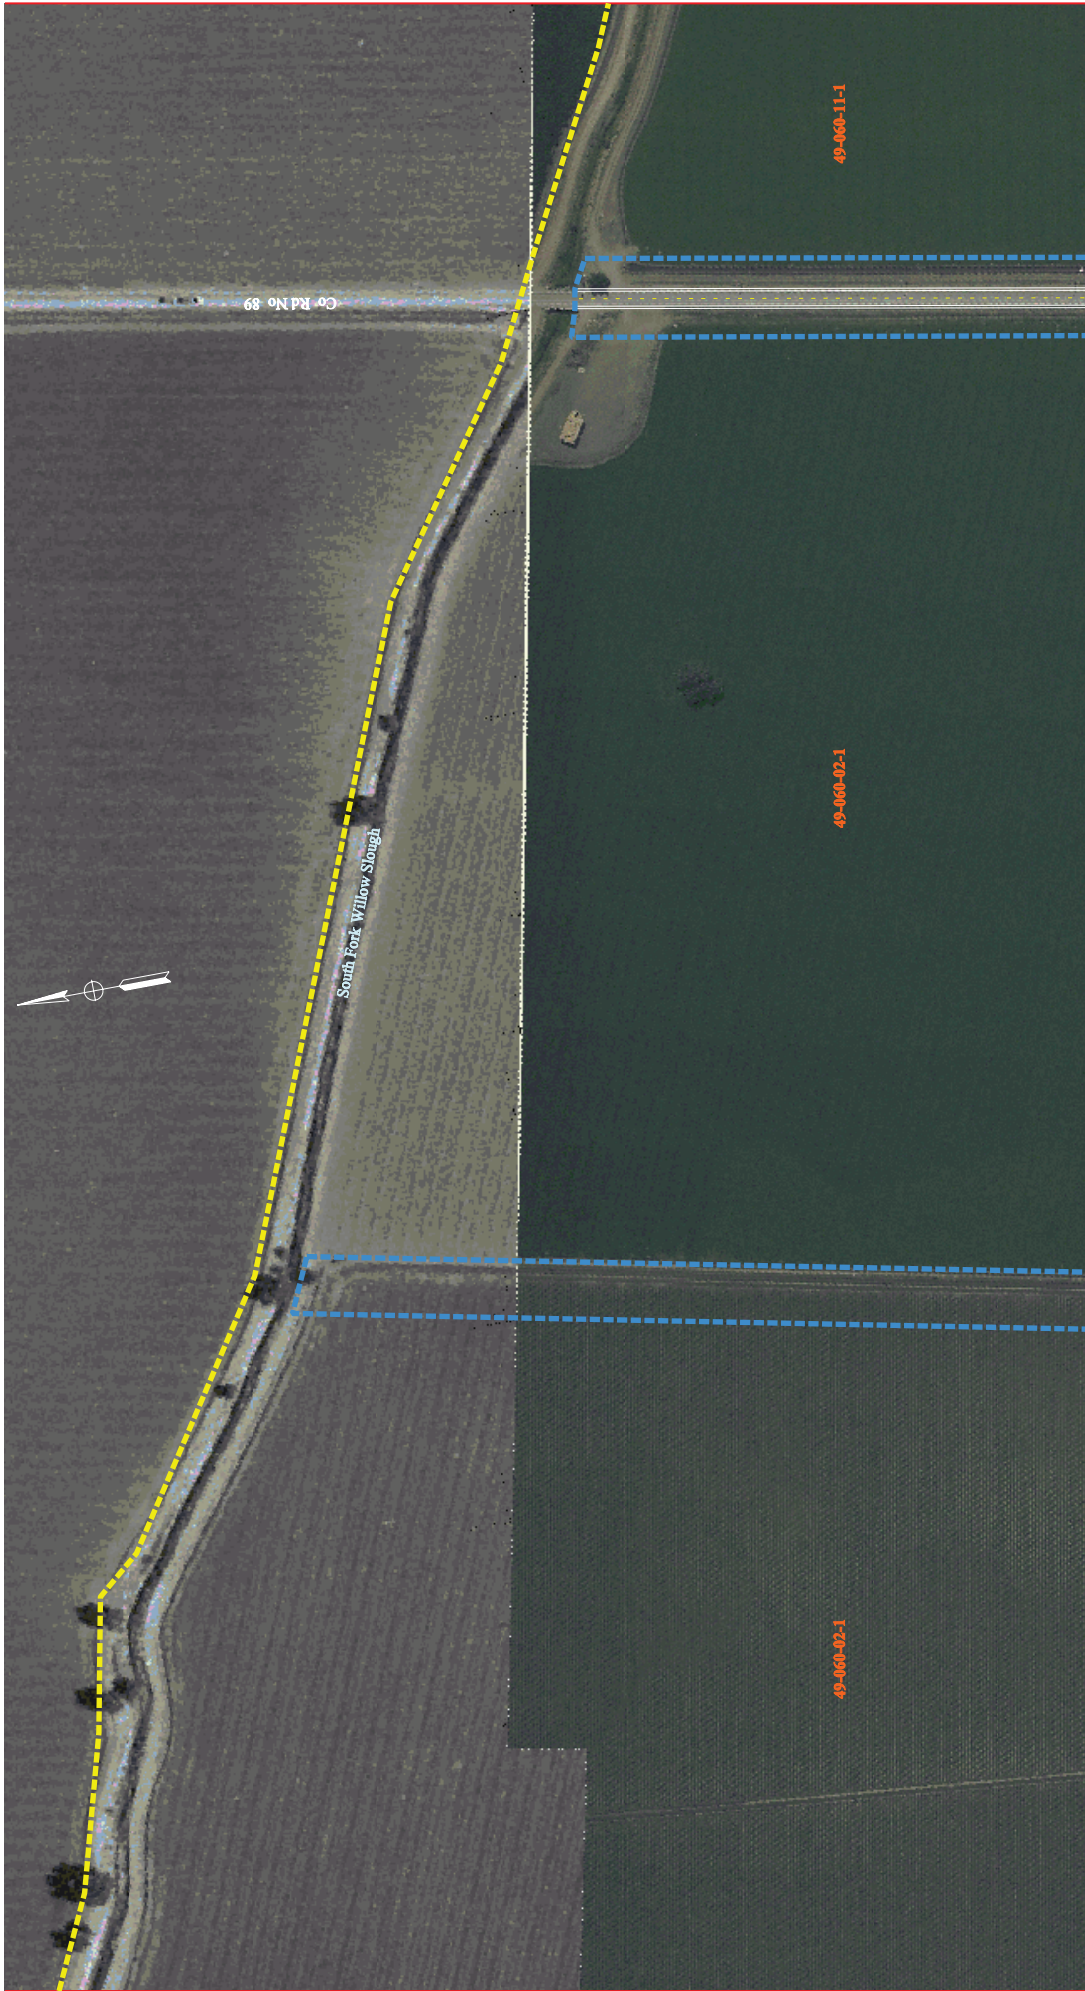



**SEGMENT 6 (ALTERNATIVE A)
YOLO COUNTY FLOOD IMPROVEMENT
PARTNERSHIP
ENVIRONMENTAL STUDY LIMITS
(ESL)**

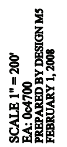

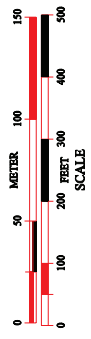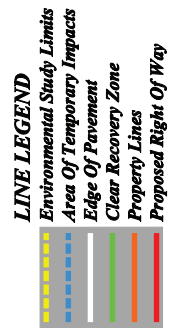


**SEGMENT 6 (ALTERNATIVE A)
YOLO COUNTY FLOOD IMPROVEMENT
PARTNERSHIP
ENVIRONMENTAL STUDY LIMITS
(ESL)**



SAFETY IMPROVEMENT PROJECT ON STATE ROUTE 16

SHEET 9 OF 11

MATCH LINE SHEET 11

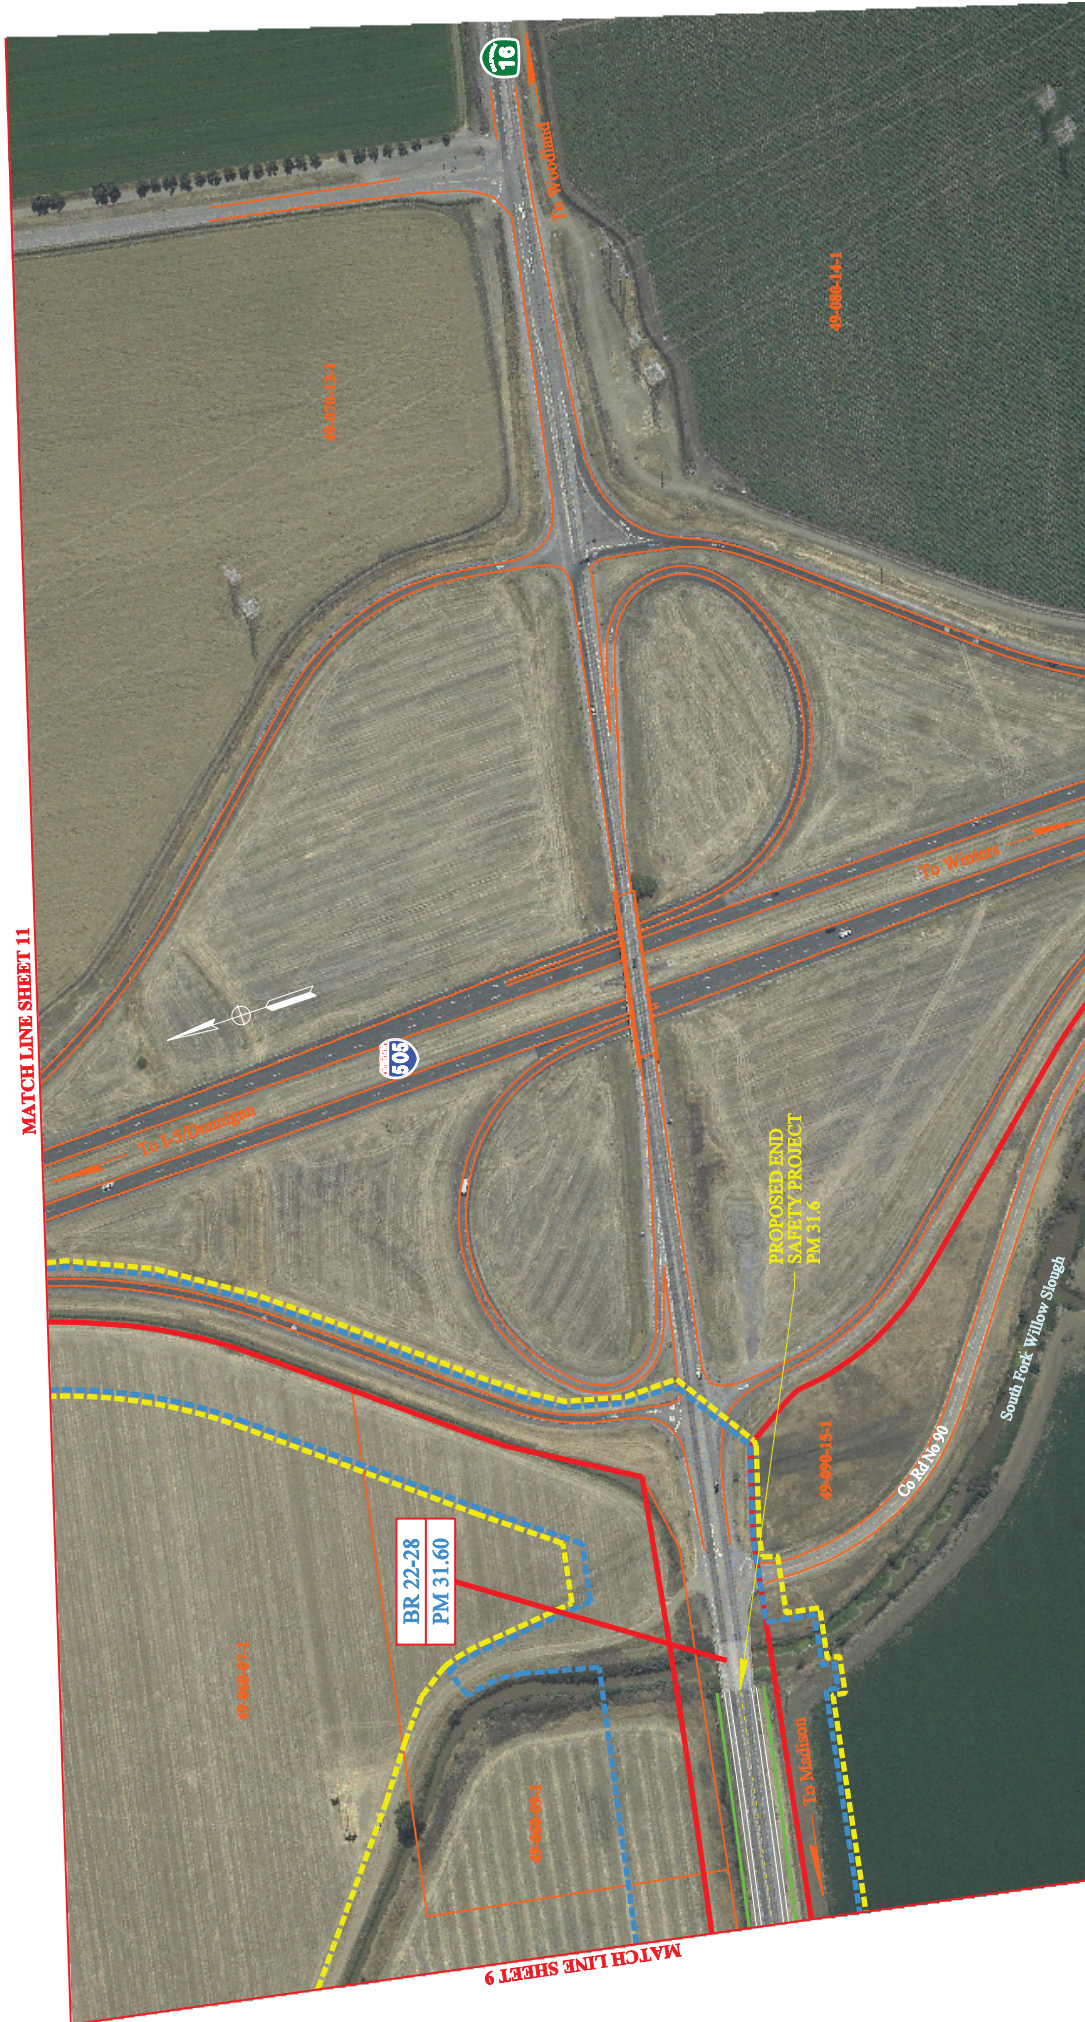

MATCH LINE SHEET 9

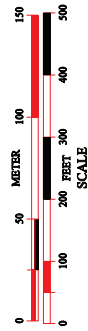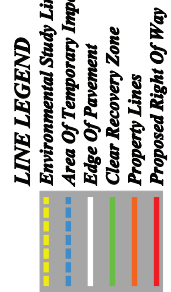

**SEGMENT 6 (ALTERNATIVE A)
YOLO COUNTY FLOOD IMPROVEMENT
PARTNERSHIP
ENVIRONMENTAL STUDY LIMITS
(ESL)**

SAFETY IMPROVEMENT PROJECT ON STATE ROUTE 16
SHEET 10 OF 11




SEGMENT 6 (ALTERNATIVE A)
YOLO COUNTY FLOOD IMPROVEMENT
PARTNERSHIP
ENVIRONMENTAL STUDY LIMITS
(ESL)
SAFETY IMPROVEMENT PROJECT ON STATE ROUTE 16
SHEET 11 OF 11

MATCH LINE SHEET 10

LINE LEGEND

- Environmental Study Limits
- Area Of Temporary Impacts
- Edge Of Pavement
- Clear Recovery Zone
- Property Lines
- Proposed Right Of Way

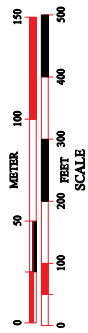

SCALE 1" = 200'
EA-064700
PREPARED BY DESIGN M5
FEBRUARY 1, 2008